
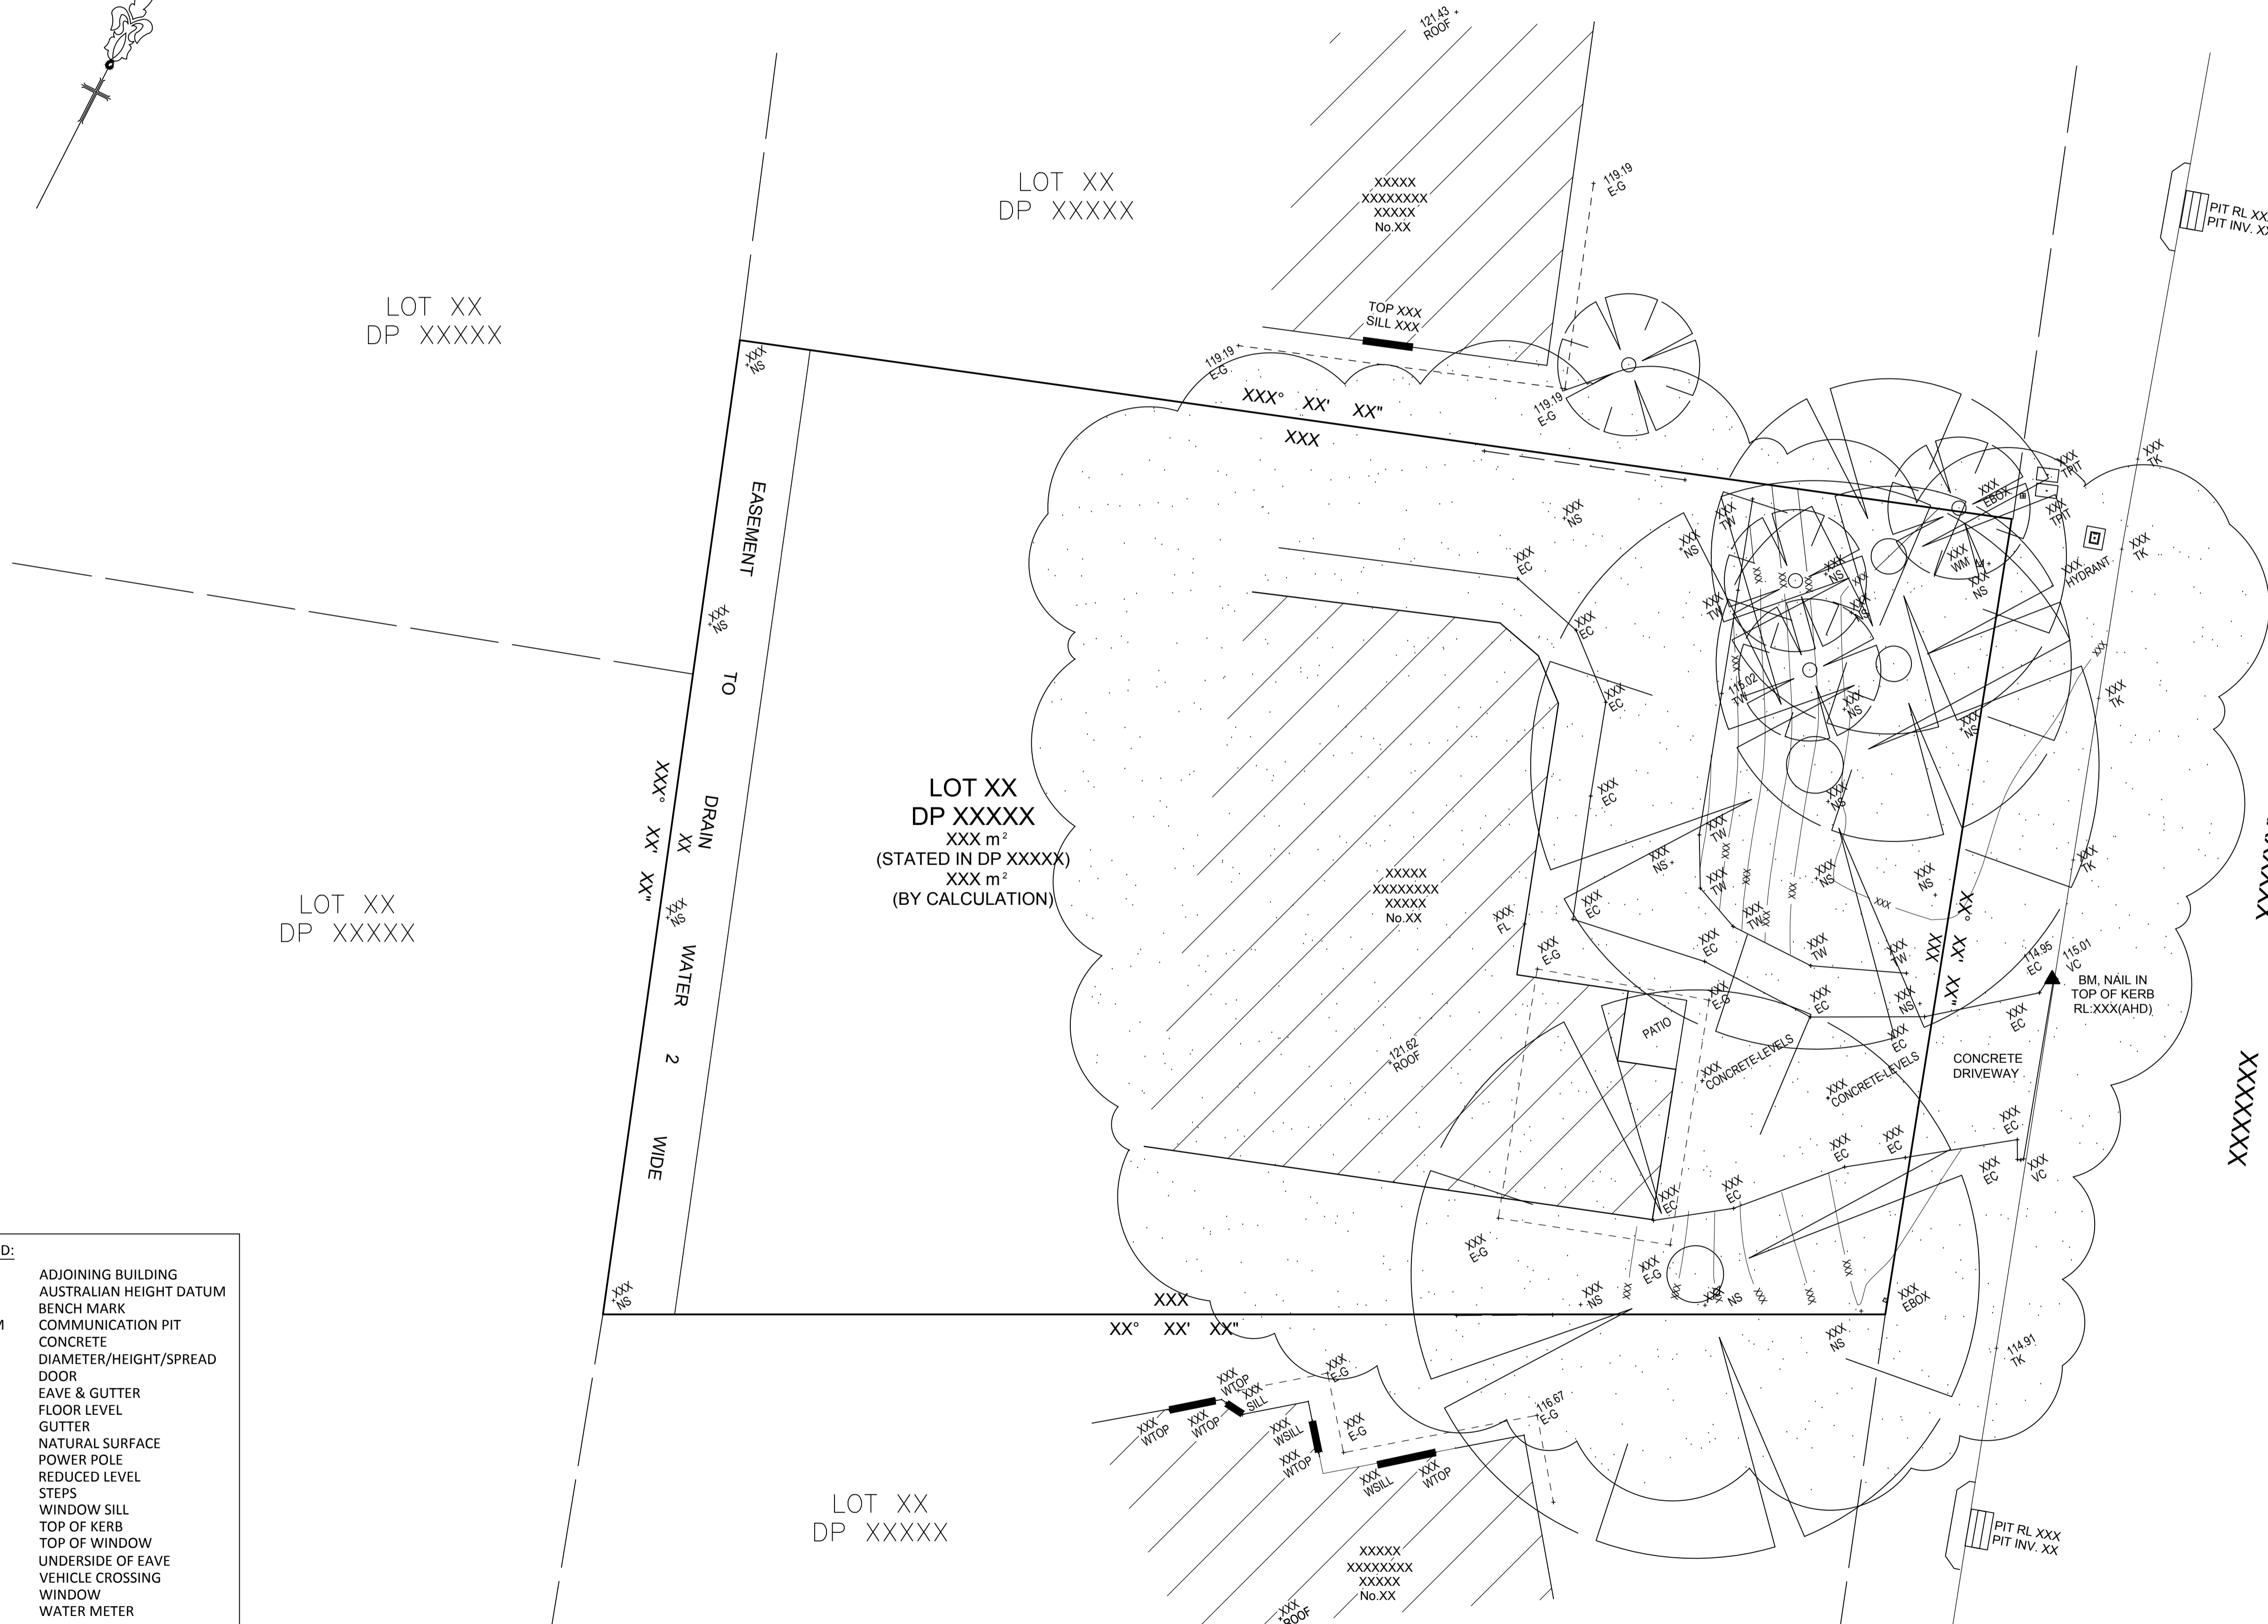


LEVEL B (ii) FRONT DETAIL PLAN

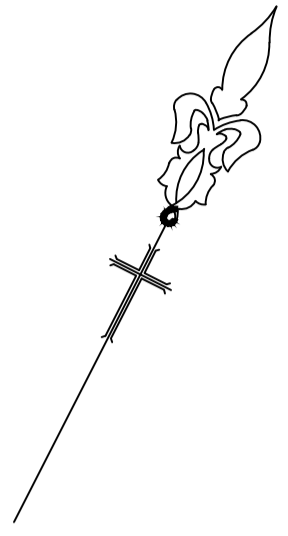

- THE SCOPE OF WORK**
- ASCERTAINING OF LEVELS ON AUSTRALIAN HEIGHT DATUM
 - CONTOURS AT MAXIMUM 1M INTERVALS
 - SPOT HEIGHTS
 - LOCATION OF EXISTING STRUCTURES INCLUDING FINISHED FLOOR LEVEL, RIDGE HEIGHTS WITH EAVES AND GUTTERS
 - LOCATION OF PATHS, DRIVEWAYS, FENCES, RETAINING WALLS AND OTHER STRUCTURES
 - SUBSTANTIAL TREES, ROCK OUTCROPS AND OTHER NATURAL FEATURES ON THE SUBJECT PROPERTY
 - ADJOINING BUILDINGS, ROOF RIDGE HEIGHTS AND WINDOW POSITIONS AND HEIGHTS THEREIN AS THEY FACE THE SUBJECT LAND WITHIN 3M
 - SUBSTANTIAL TREES WITHIN 3M OF THE SUBJECT PROPERTY
 - ADJOINING STREET AND/OR LANE FURNITURE
 - LOCATION OF ALL WATER BODIES, DRAINAGE CHANNELS AND CULVERTS ON THE SITE AND WITHIN 3M
 - ANY EASEMENTS OR RIGHTS-OF-CARRIAGEWAY BURDENING AND / OR BENEFITING THE SITE

THIS SURVEY IS TYPICALLY USED FOR BUILDING OR EXTENDING A STRUCTURE IN THE FRONT HALF OF THE PROPERTY. THIS PLAN CAN ALSO SHOW LEVELS AT THE REAR OF THE PROPERTY IF REQUIRED (ADDITIONAL COST)

- DEVELOPMENT PURPOSES USED FOR ARE;**
- CARPORTS
 - EXTENSIONS
 - GARAGES
 - GRANNY FLATS

LEGEND:

ADJ	ADJOINING BUILDING
AHD	AUSTRALIAN HEIGHT DATUM
BM	BENCH MARK
COMM	COMMUNICATION PIT
CONC	CONCRETE
D/H/S	DIAMETER/HEIGHT/SPREAD
D	DOOR
E-G	EAVE & GUTTER
FL	FLOOR LEVEL
GUTT	GUTTER
NS	NATURAL SURFACE
PP	POWER POLE
RL	REDUCED LEVEL
S	STEPS
SILL	WINDOW SILL
TK	TOP OF KERB
TOP	TOP OF WINDOW
U/E	UNDERSIDE OF EAVE
VC	VEHICLE CROSSING
W	WINDOW
WM	WATER METER

- NOTES:**
- THIS SURVEY IS SPECIFICALLY FOR CONTOUR PURPOSES ONLY. THE BOUNDARIES OF THE SUBJECT PROPERTY HAVE NOT BEEN INVESTIGATED BY US AND THE POSITION SHOWN IS APPROXIMATE ONLY.
 - IF THE DIMENSIONS OR DESCRIPTION OF THE TITLE ARE CRITICAL FOR DESIGN AND/OR CONSTRUCTION OF NEW STRUCTURES OR FINANCIAL DECISIONS WE RECOMMEND THAT AN IDENTIFICATION SURVEY OR RE-SURVEY OF BOUNDARIES BE CARRIED OUT.
 - SERVICES SHOWN HAVE BEEN DERIVED FROM VISUAL EVIDENCE APPARENT AT THE TIME OF SURVEY. SERVICES MAY EXIST WHICH ARE NOT SHOWN. THE RELEVANT SERVICE AUTHORITY SHOULD BE CONTACTED TO VERIFY THE EXISTENCE AND POSITION OF SERVICES PRIOR TO THE COMMENCEMENT OF ANY CONSTRUCTION OR EXCAVATION.
 - DETAIL ON THIS PLAN HAS BEEN LOCATED FOR PLOTTING PURPOSES ONLY. E) DIAMETER, HEIGHT & SPREAD OF TREES ARE APPROXIMATE ONLY.
 - LEVELS SHOWN ARE OF AUSTRALIAN HEIGHT DATUM.
 - ORIGIN OF LEVELS : PM XXX, RL XXX (AHD), CLASS LC, ORDER L3.
 - USE STATED DIMENSIONS. DO NOT SCALE.
 - THESE NOTES FORM PART OF THIS PLAN AND CANNOT BE REMOVED.
 - NO COVENANTS AND/OR RESTRICTIONS HAVE BEEN INVESTIGATED BY C & A SURVEYORS PTY LTD.

© THIS PLAN AND THE INFORMATION CONTAINED HEREIN REMAINS THE PROPERTY OF C & A SURVEYORS NSW PTY LTD. IT MUST NOT BE COPIED IN WHOLE OR PART, AND IS NOT TO BE USED FOR ANY PURPOSE OTHER THAN FOR THAT WHICH IT HAS BEEN PREPARED. WITHOUT THE WRITTEN CONSENT OF C & A SURVEYORS NSW PTY LTD. THIS PLAN HAS BEEN PREPARED FOR THE SOLE USE OF THE INSTRUCTING PARTY.

C & A SURVEYORS NSW P/L
 Ph:(02) 9630 9299 Fax:9638 1199
 Suite 3, Level 4, 460 CHURCH STREET,
 NORTH PARRAMATTA NSW 2151
 info@candasurveyors.com.au
 www.candasurveyors.com.au

DETAIL SURVEY OF
LOT XXX IN DP XXXX, LOCATED AT
NO. XXXXXXXXXXXXXXXXXXXX

INSTRUCTING PARTY:

AS PER REQUEST

DATUM:

A.H.D.

SURVEYED BY: xx

SURVEY DATE:

xxxx

DRAWN BY: xx

DATE DRAWN:

xxxx

SCALE: xx

REFERENCE:

xxxx

SHEET: 1 OF 1