


LEVEL C (i) DETAIL PLAN

(NORMAL DETAIL)

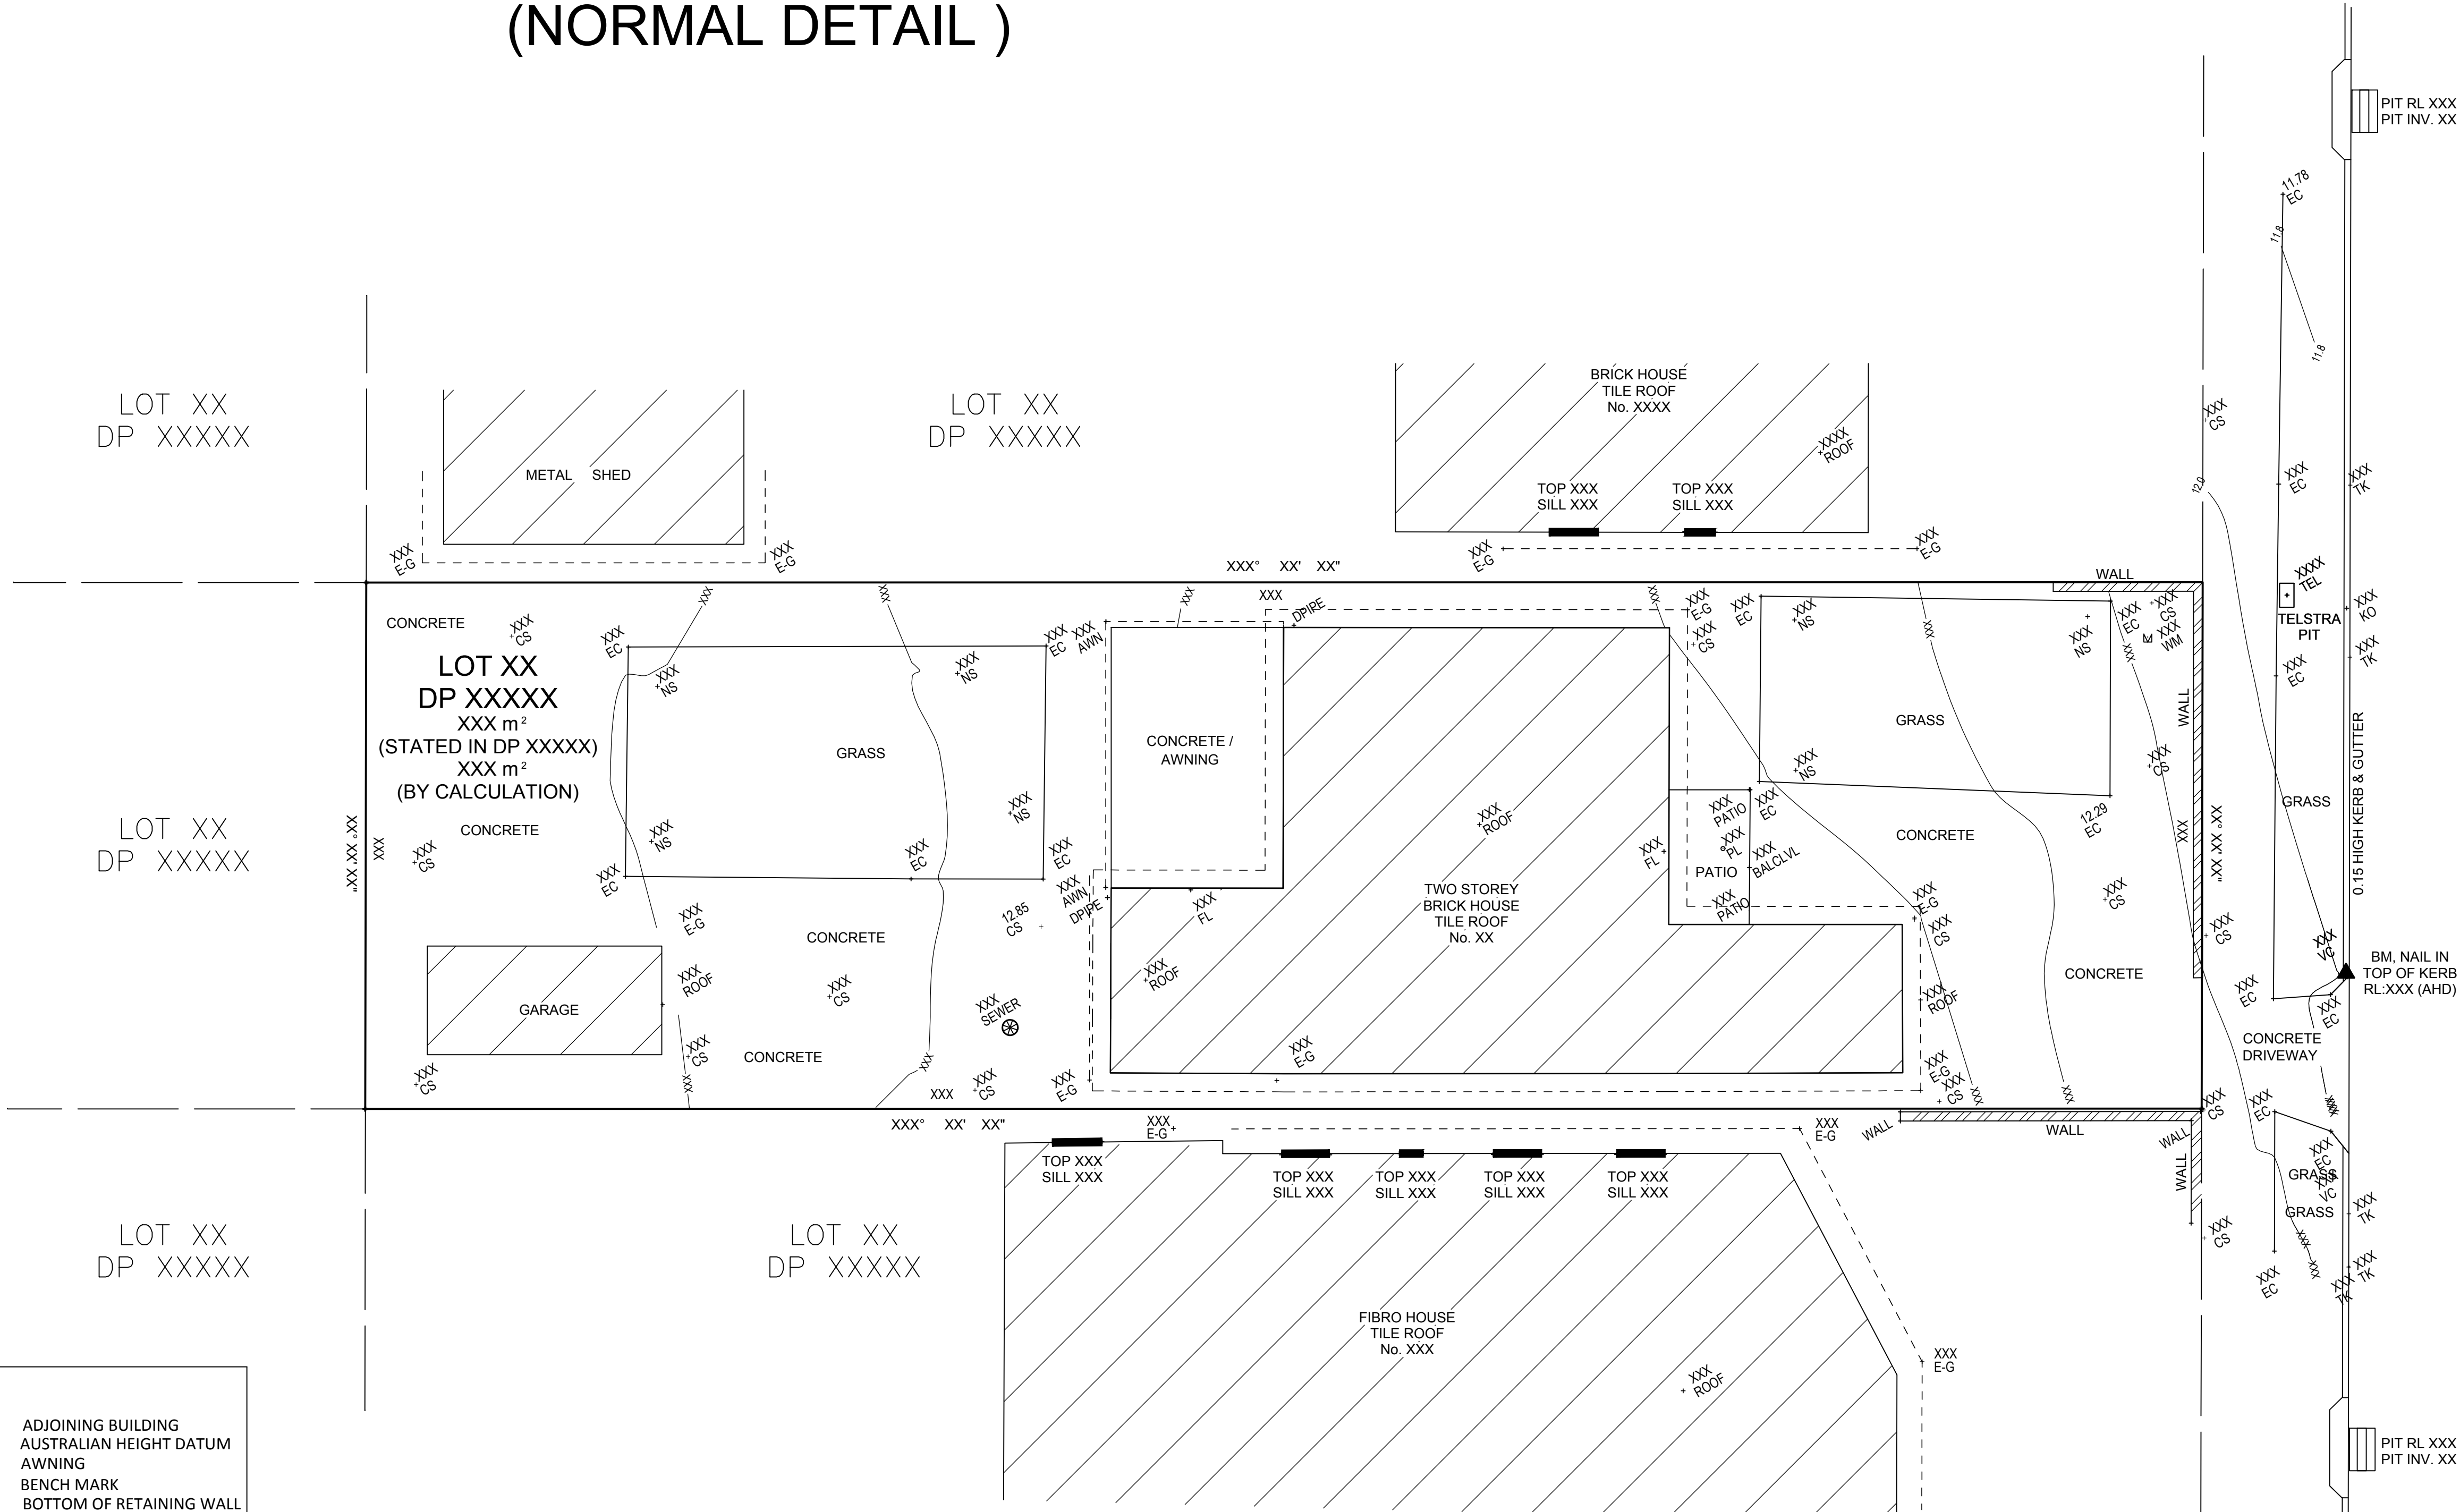

- THE SCOPE OF WORK**
- ASCERTAINING OF LEVELS ON AUSTRALIAN HEIGHT DATUM
 - CONTOURS AT MAXIMUM 1M INTERVALS
 - SPOT HEIGHTS
 - LOCATION OF EXISTING STRUCTURES INCLUDING FINISHED FLOOR LEVEL, RIDGE HEIGHTS WITH EAVES AND GUTTERS
 - LOCATION OF PATHS, DRIVEWAYS, FENCES, RETAINING WALLS AND OTHER STRUCTURES
 - SUBSTANTIAL TREES, ROCK OUTCROPS AND OTHER NATURAL FEATURES ON THE SUBJECT PROPERTY
 - ADJOINING BUILDINGS, ROOF RIDGE HEIGHTS AND WINDOW POSITIONS AND HEIGHTS THEREIN AS THEY FACE THE SUBJECT LAND WITHIN 3M
 - SUBSTANTIAL TREES WITHIN 3M OF THE SUBJECT PROPERTY
 - ADJOINING STREET AND/OR LANE FURNITURE
 - LOCATION OF ALL WATER BODIES, DRAINAGE CHANNELS AND CULVERTS ON THE SITE AND WITHIN 3M
 - ANY EASEMENTS OR RIGHTS-OF-CARRIAGEWAY BURDENING AND / OR BENEFITING THE SITE

THIS PLAN ILLUSTRATES A DETAIL SURVEY WITH EXISTING STRUCTURES, ADJOINING INFORMATION AND CONTOURS FOR THE DESIGN OF ANY NEW STRUCTURE. THIS SURVEY DOES NOT DETERMINE THE BOUNDARY LOCATION SO IF YOUR PROPOSED DESIGN WILL BE CLOSE TO THE BOUNDARIES IT IS BEST TO REQUEST NEXT LEVEL DETAIL SURVEY.

- DEVELOPMENT PURPOSES USED FOR ARE;**
- EXTENSIONS
 - GARAGES
 - GRANNY FLATS
 - PERGOLAS
 - POOLS
 - SHEDS

LEGEND:

ADJ	ADJOINING BUILDING
AHD	AUSTRALIAN HEIGHT DATUM
AWN	AWNING
BM	BENCH MARK
BRW	BOTTOM OF RETAINING WALL
CS	CONCRETE SURFACE
EC	EDGE OF CONCRETE
E-G	EAVE & GUTTER
FL	FLOOR LEVEL
GB	GARDEN
RL	REDUCED LEVEL
S	STAIRS
SILL	WINDOW SILL
NS	NATURAL SURFACE
TRW	TOP OF RETAINING WALL
TK	TOP OF KERB
TOP	TOP OF WINDOW
TW	TOP OF WALL
PP	POWER POLE
VC	VEHICLE CROSSING
W	WINDOW
WM	WATER METER

NOTES:

A) THIS SURVEY IS SPECIFICALLY FOR CONTOUR PURPOSES ONLY. THE BOUNDARIES OF THE SUBJECT PROPERTY HAVE NOT BEEN INVESTIGATED BY US AND THE POSITION SHOWN IS APPROXIMATE ONLY.

B) IF THE DIMENSIONS OR DESCRIPTION OF THE TITLE ARE CRITICAL FOR DESIGN AND/OR CONSTRUCTION OF NEW STRUCTURES OR FINANCIAL DECISIONS WE RECOMMEND THAT AN IDENTIFICATION SURVEY OR RE-SURVEY OF BOUNDARIES BE CARRIED OUT.

C) SERVICES SHOWN HAVE BEEN DERIVED FROM VISUAL EVIDENCE APPARENT AT THE TIME OF SURVEY. SERVICES MAY EXIST WHICH ARE NOT SHOWN. THE RELEVANT SERVICE AUTHORITY SHOULD BE CONTACTED TO VERIFY THE EXISTENCE AND POSITION OF SERVICES PRIOR TO THE COMMENCEMENT OF ANY CONSTRUCTION OR EXCAVATION.

D) DETAIL ON THIS PLAN HAS BEEN LOCATED FOR PLOTTING PURPOSES ONLY.

E) DIAMETER, HEIGHT & SPREAD OF TREES ARE APPROXIMATE ONLY.

F) LEVELS SHOWN ARE OF AUSTRALIAN HEIGHT DATUM.

ORIGIN OF LEVELS : PM XXX, RL XXX (AHD), CLASS LC, ORDER L3.

G) USE STATED DIMENSIONS. DO NOT SCALE.

H) THESE NOTES FORM PART OF THIS PLAN AND CANNOT BE REMOVED.

I) NO COVENANTS AND/OR RESTRICTIONS HAVE BEEN INVESTIGATED BY C & A SURVEYORS PTY LTD.

© THIS PLAN AND THE INFORMATION CONTAINED HEREIN REMAINS THE PROPERTY OF C & A SURVEYORS NSW PTY LTD. IT MUST NOT BE COPIED IN WHOLE OR PART, AND IS NOT TO BE USED FOR ANY PURPOSE OTHER THAN FOR THAT WHICH IT HAS BEEN PREPARED. WITHOUT THE WRITTEN CONSENT OF C & A SURVEYORS NSW PTY LTD. THIS PLAN HAS BEEN PREPARED FOR THE SOLE USE OF THE INSTRUCTING PARTY.

C & A SURVEYORS NSW P/L
 Ph:(02) 9630 9299 Fax:9638 1199
 Suite 3, Level 4, 460 CHURCH STREET,
 NORTH PARRAMATTA NSW 2151
 info@candasurveyors.com.au
 www.candasurveyors.com.au

**DETAIL SURVEY OF
 LOT XXX IN DP XXXX, LOCATED AT
 NO. XXXXXXXXXXXXXXXXXXXX**

INSTRUCTING PARTY:	AS PER REQUEST
DATUM:	A.H.D.
SURVEY DATE:	xxxx
DATE DRAWN:	xxxx
REFERENCE:	xxxx

SURVEYED BY:	xx
DRAWN BY:	xx
SCALE:	xx
SHEET:	1 OF 1